


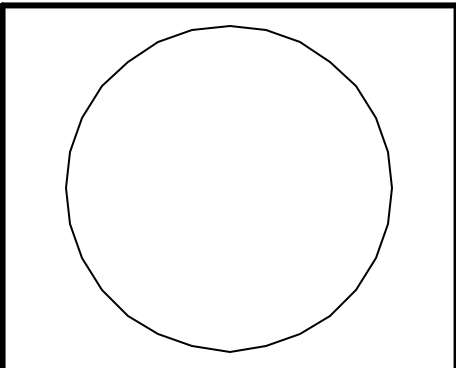

SOUTHERN
SERVICE CENTER
8885 RIO SAN DIEGO
DRIVE SUITE # 270
SAN DIEGO, CA 92108
PHONE 619 220-5300
FAX 619 220-5400

DESIGNED	JFA
DRAWN	JFA
CHECKED	JFA
DATE	02-20-04



CALIFORNIA STATE FIRE MARSHAL-APPROVED
Approval of this plan does not authorize or approve any omission of deviation from applicable regulations. Final approval is subject to field inspection. One set of approved plans shall be available on the project site at all times.

Reviewed by _____ Date _____

DSA/DPR MOU - 8.01
ACCESSIBILITY REVIEW

CERTIFICATION # _____


Reviewed by _____ Date _____

REVISIONS	
	DATE


PRELIMINARY PLANS FOR:
CHINO HILLS STATE PARK
BANE CANYON
ENTRANCE ROAD

PROJECT NUMBER
-


SHEET NO.
2.C-8
8 OF 8

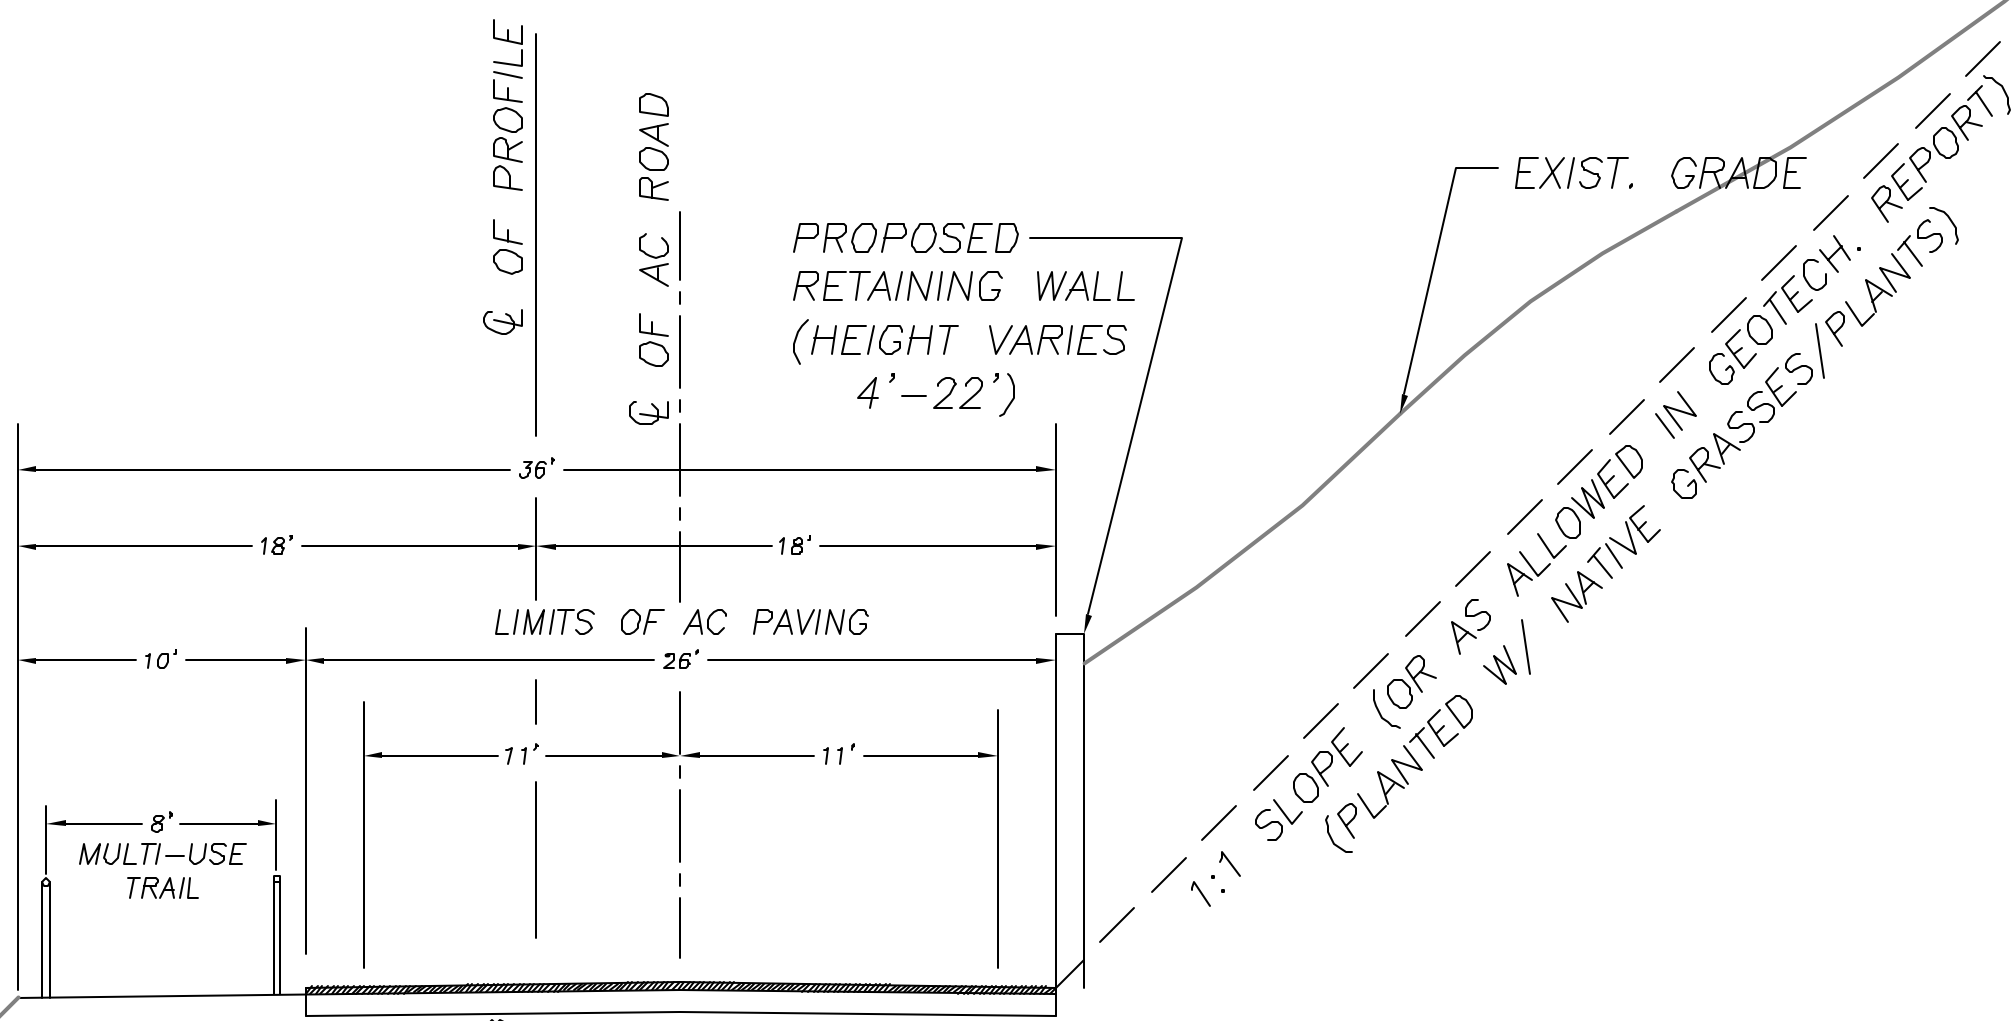

SECTION A-A (NO SCALE)
(APPROX. STA. 7+50 TO STA. 27+00)

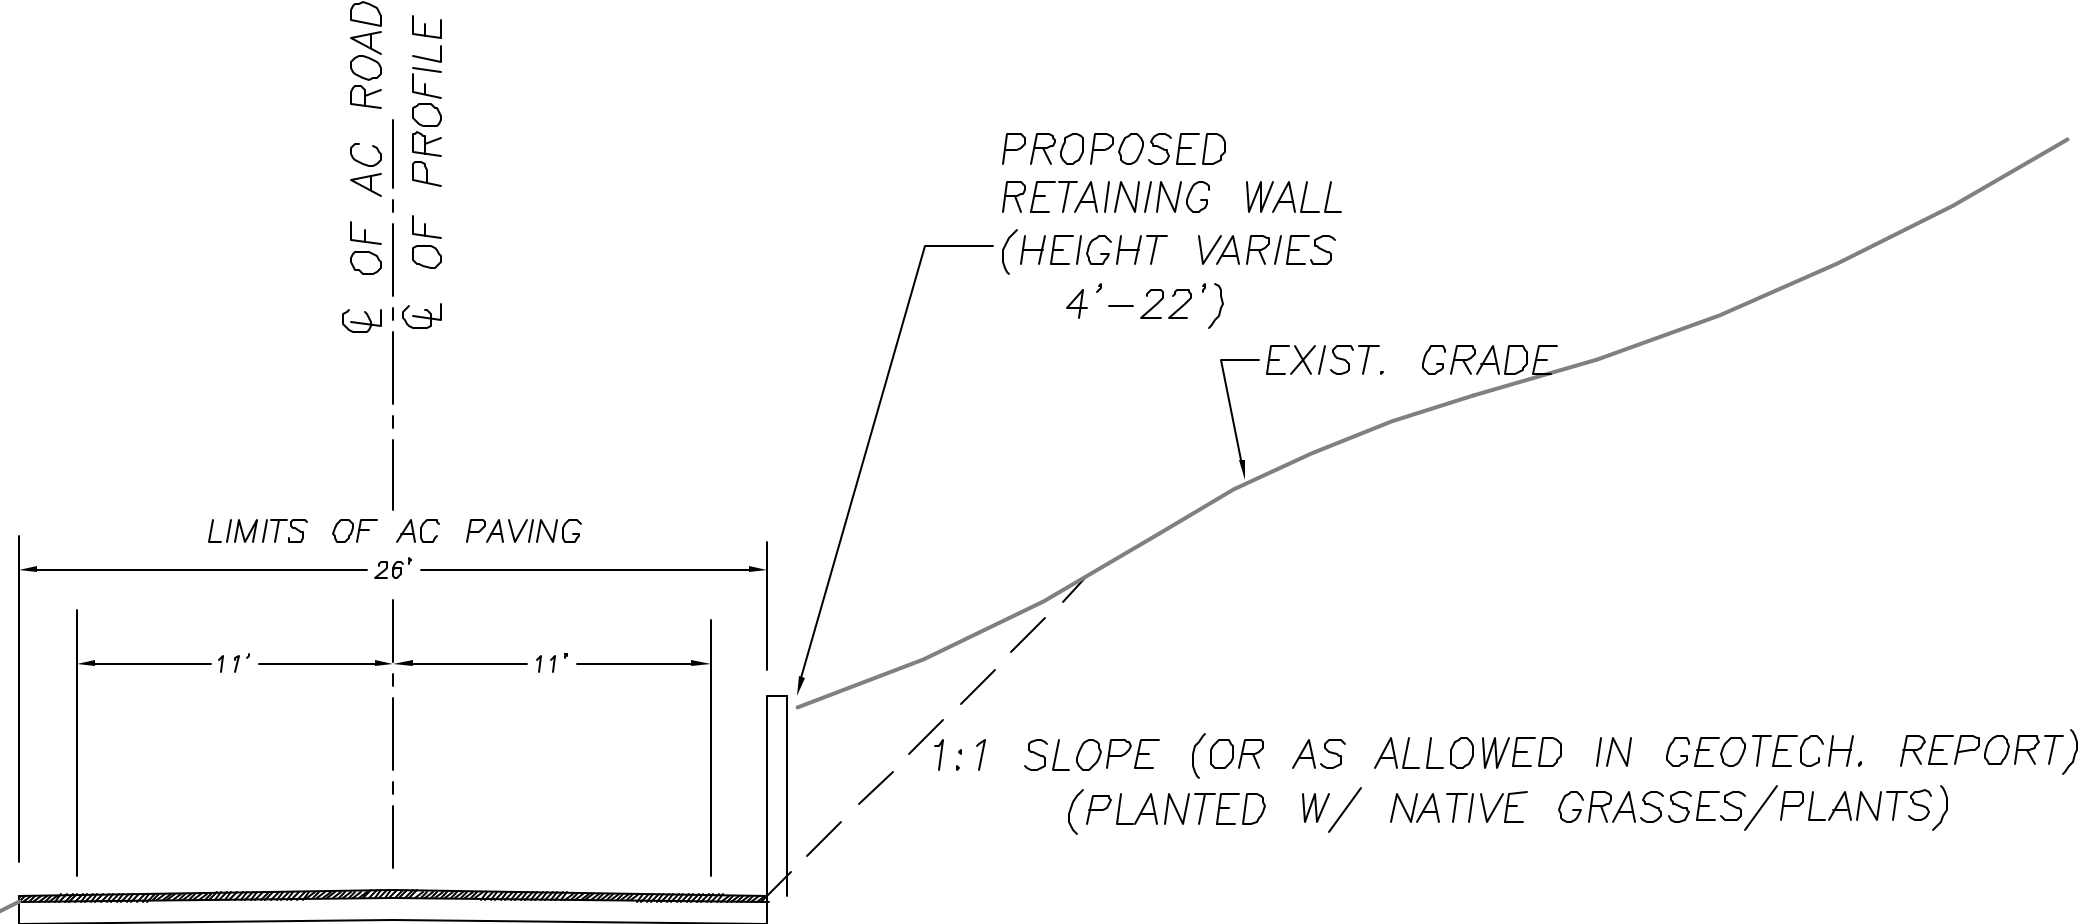

SECTION B-B (NO SCALE)
(APPROX. STA. 37+00 TO 115+00)

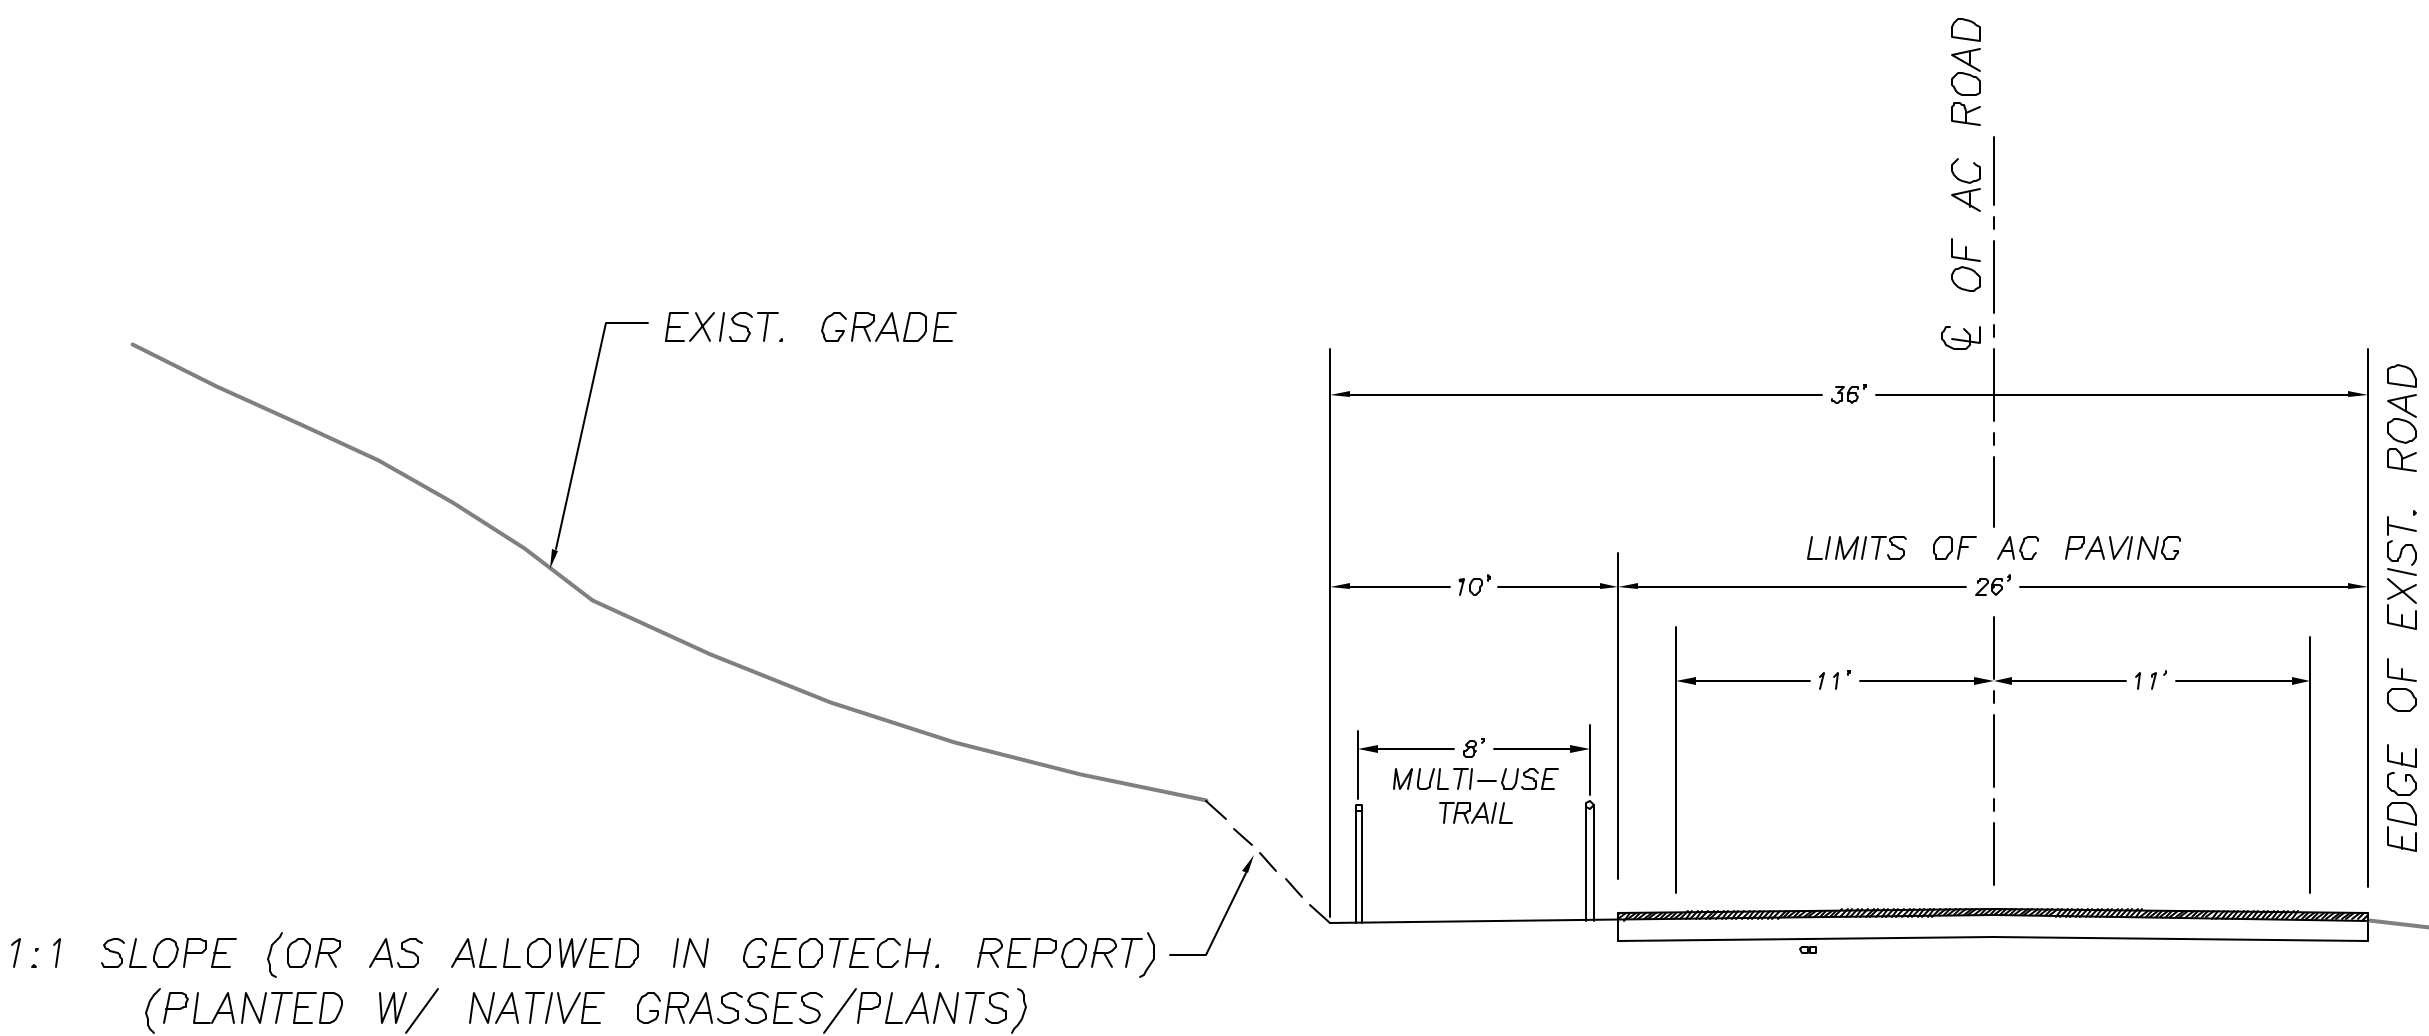

SECTION C-C (NO SCALE)
(APPROX. STA. 117+00 TO STA. 122+00)

GENERAL ROAD CONSTRUCTION NOTES:

1. GENERAL AC PAVED ROAD SECTION SHALL BE 3" ASPHALTIC CONCRETE PAVING OVER 9" CLASS II AGGREGATE BASE.